



LEGEND

- Circulation Space
- Programmatic Space
- Support Space

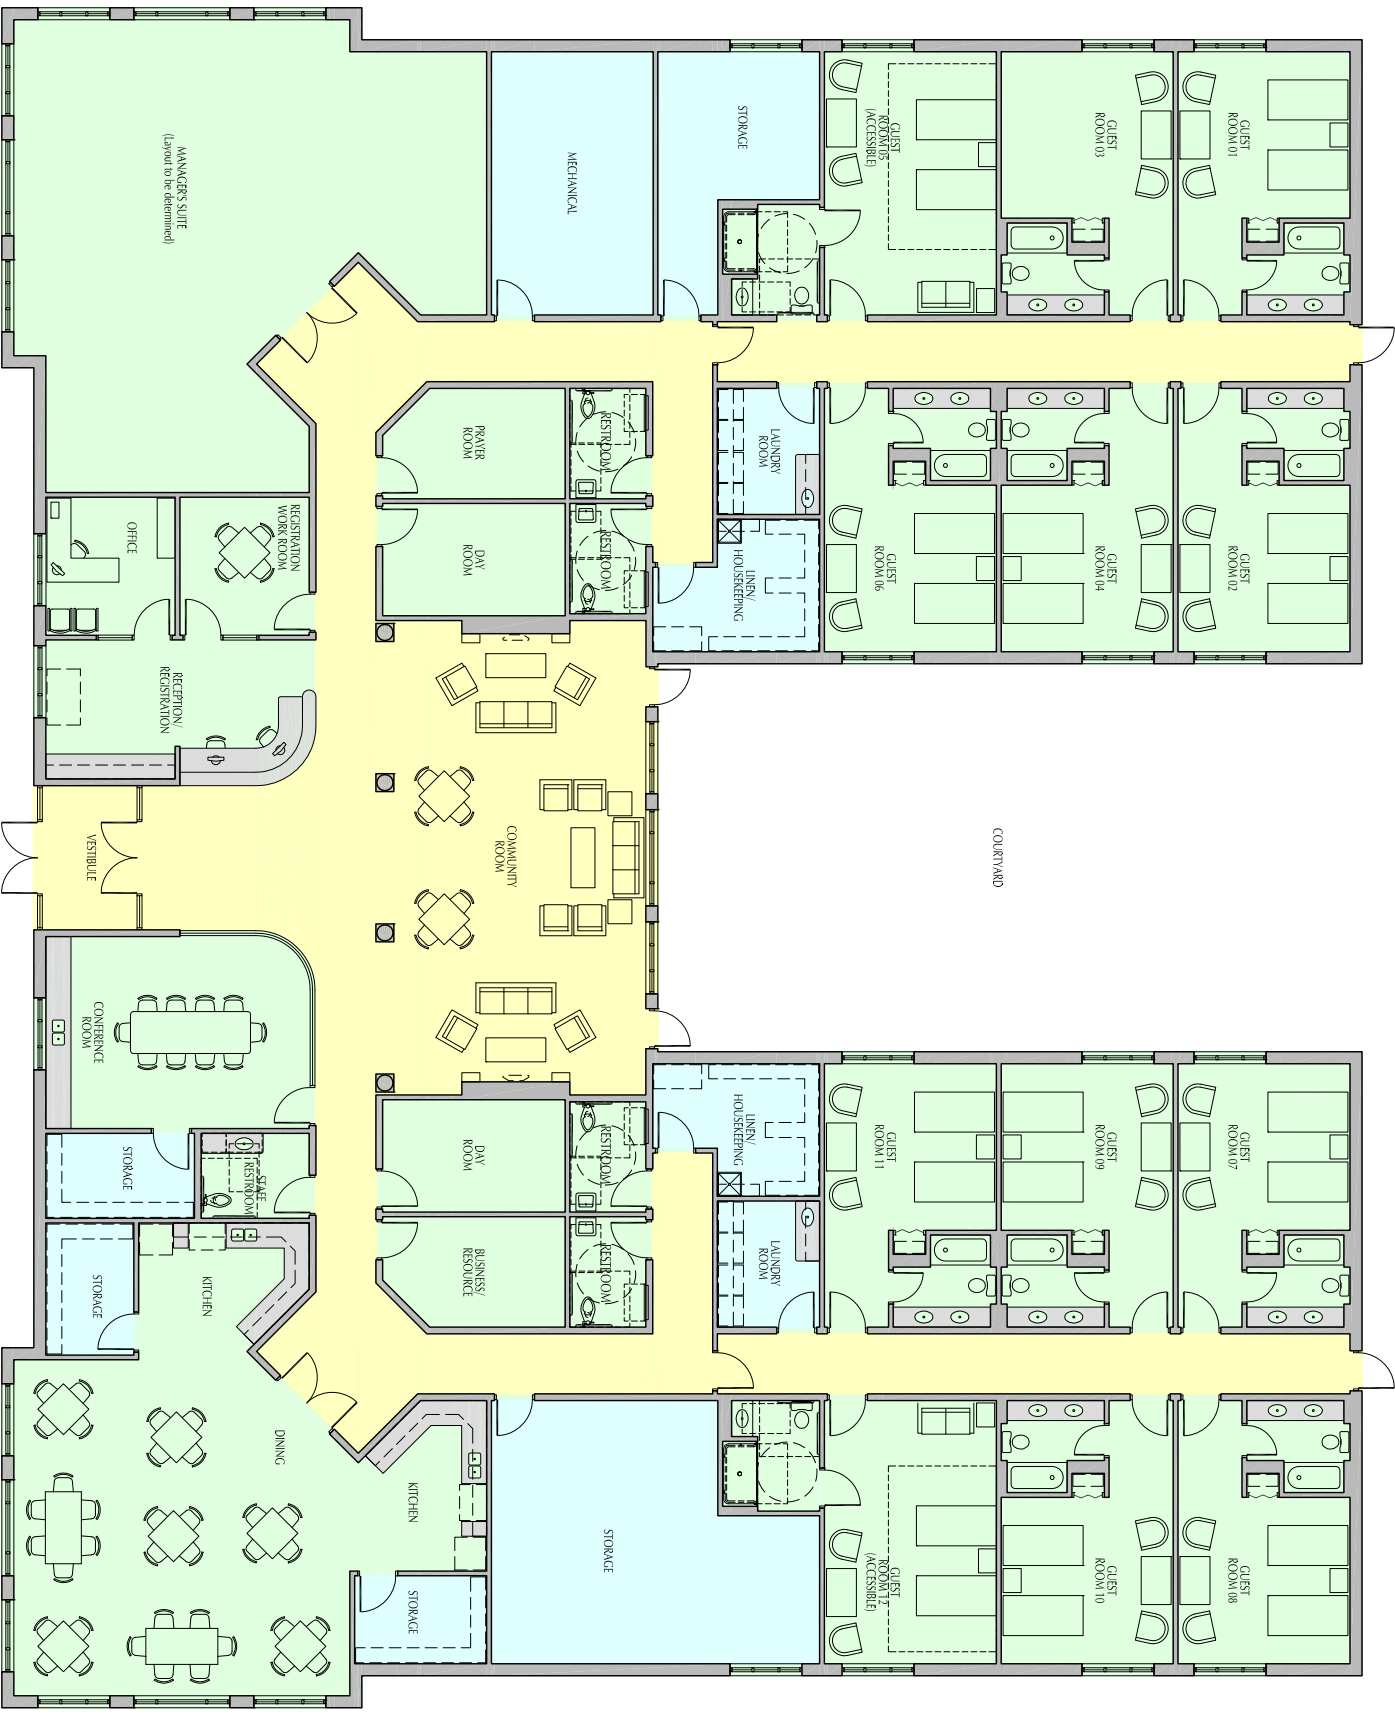

12 GUEST ROOMS

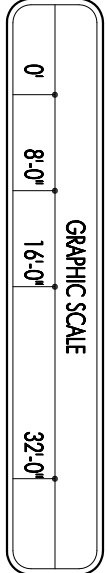

SCHEMATIC FIRST FLOOR PLAN

REFER TO DRAWING SCALE

NEW HOSPITALITY HOUSE
COMMONWEALTH CORPORATION
BOWLING GREEN, KENTUCKY

CHC0802

STENGBL-HILL ARCHITECTURE

05 NOVEMBER 2009

SK-01

618 WEST MAIN STREET COSMATIC CENTER 4002 502.875.1195 502.875.1916